


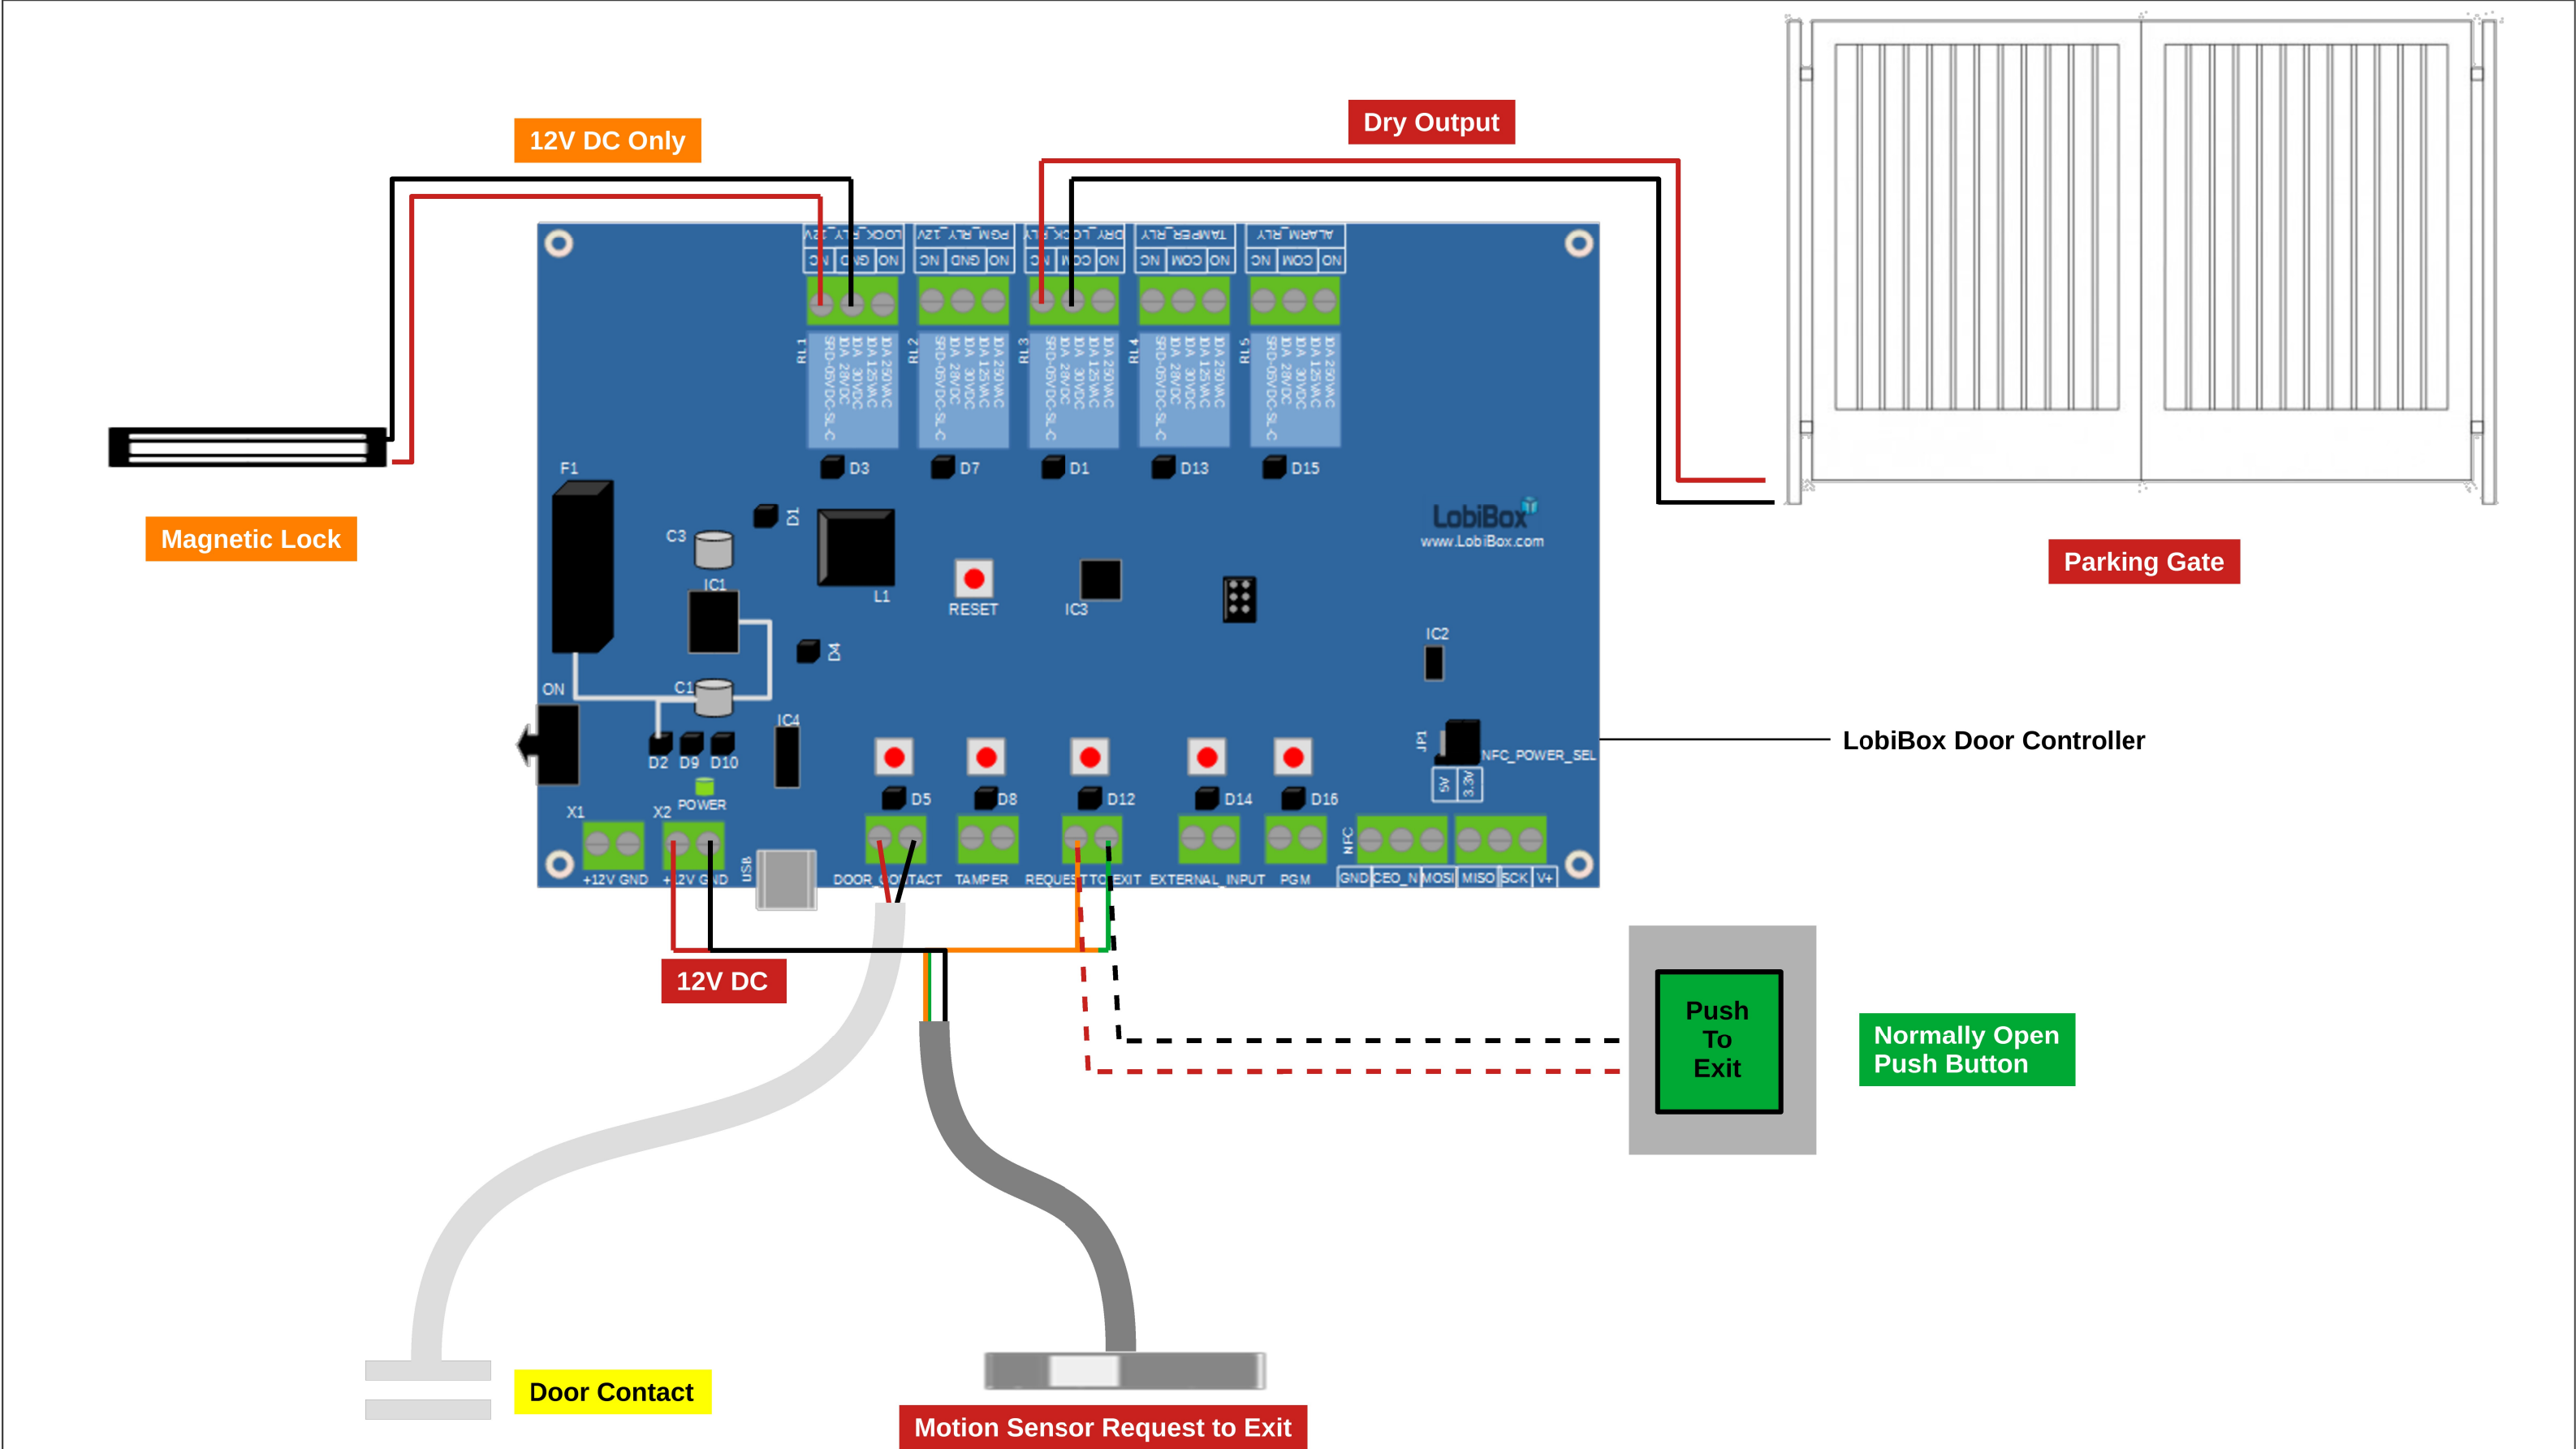

LobiBox		This drawing is for reference only. All field connections should be engineered and performed in accordance.			
DRAWN BY: Chris Pryor support@lobibox.com		SIZE B	DWG Title All Connections - DC1	REV A	
ISSUED: 5/13/2021		LobiBox – 5090 N 40 th St., Phoenix, AZ 85018		SCALE Not to scale	SHEET 1 OF 1

All Connections – DC1

LobiBox Door Controller 1