


Double Doors Magnetic Lock & Motion Sensor Request to Exit

	This drawing is for reference only. All field connections should be engineered and performed in accordance.		
	SIZE	DWG Title	REV
DRAWN BY: Chris Pryor support@lobibox.com	B	Double Doors – Entrance View	A
ISSUED: 5/13/2021	LobiBox – 5090 N 40 th St., Phoenix, AZ 85018	SCALE Not to scale	SHEET 1 OF 2

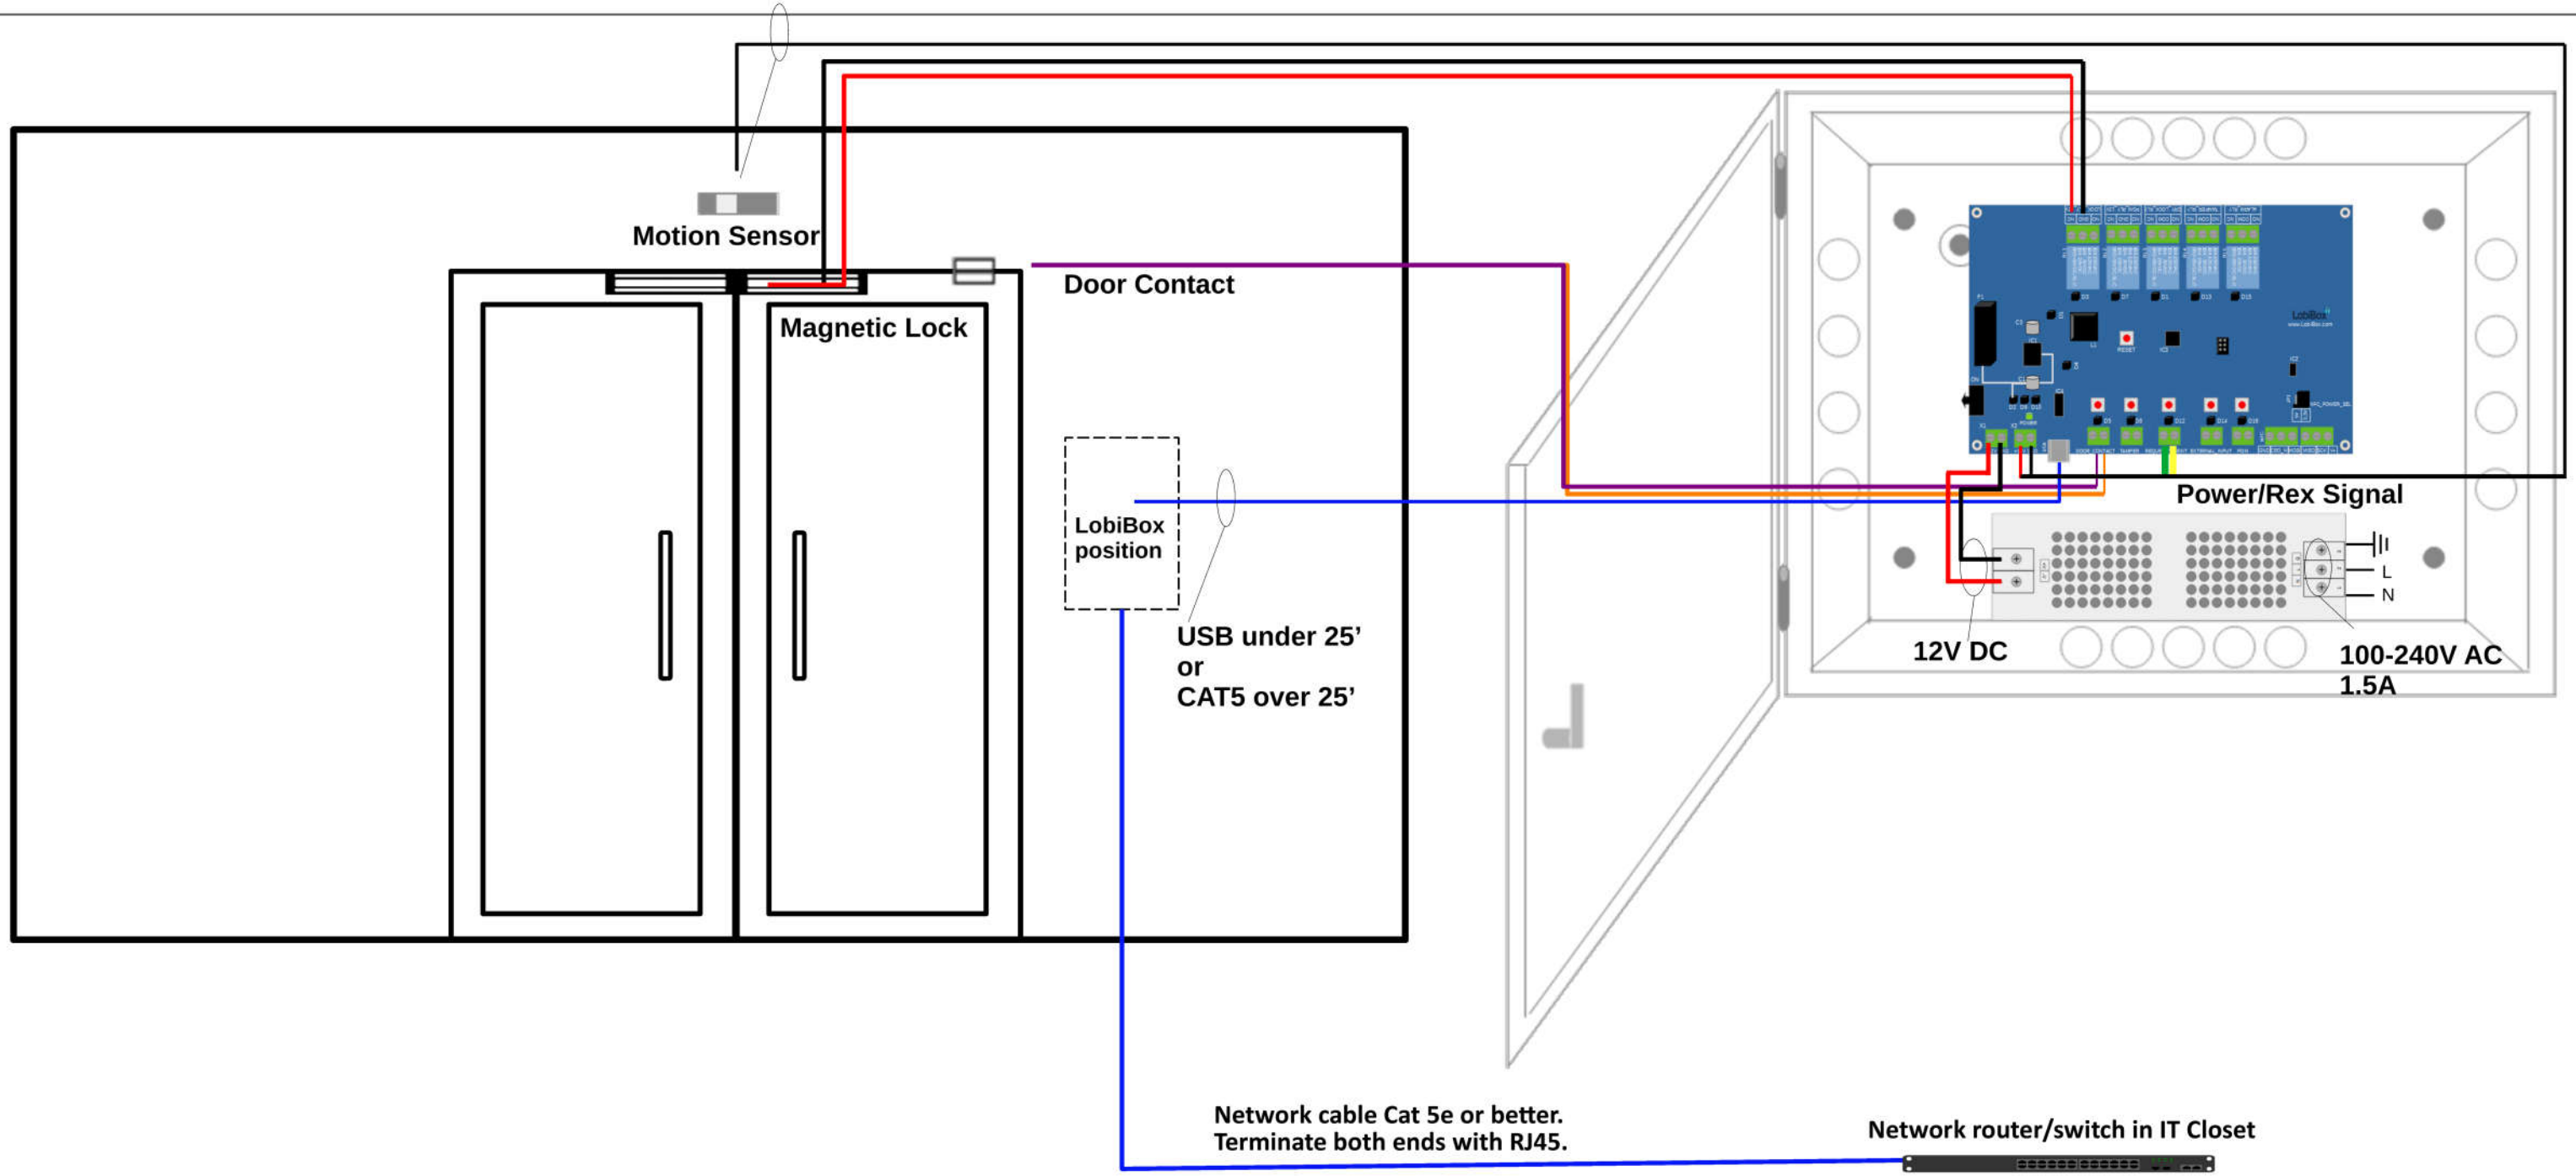

		This drawing is for reference only. All field connections should be engineered and performed in accordance.		
DRAWN BY: Chris Pryor support@lobibox.com	SIZE B	DWG Title Double Doors w/ Magnetic Lock & Motion Sensor - Exit View	REV A	
ISSUED: 5/13/2021	LobiBox – 5090 N 40 th St., Phoenix, AZ 85018	SCALE Not to scale	SHEET 2 OF 2	

Double Doors Magnetic Lock & Motion Sensor Request to Exit