


Single Door Magnetic Lock & Motion Sensor Request to Exit

LobiBox		This drawing is for reference only. All field connections should be engineered and performed in accordance.	
SIZE	DWG Title	REV	
B	Single Door - Entrance View	A	
ISSUED:	5/13/2021	LobiBox – 5090 N 40 th St., Phoenix, AZ 85018	SCALE Not to scale SHEET 1 OF 2

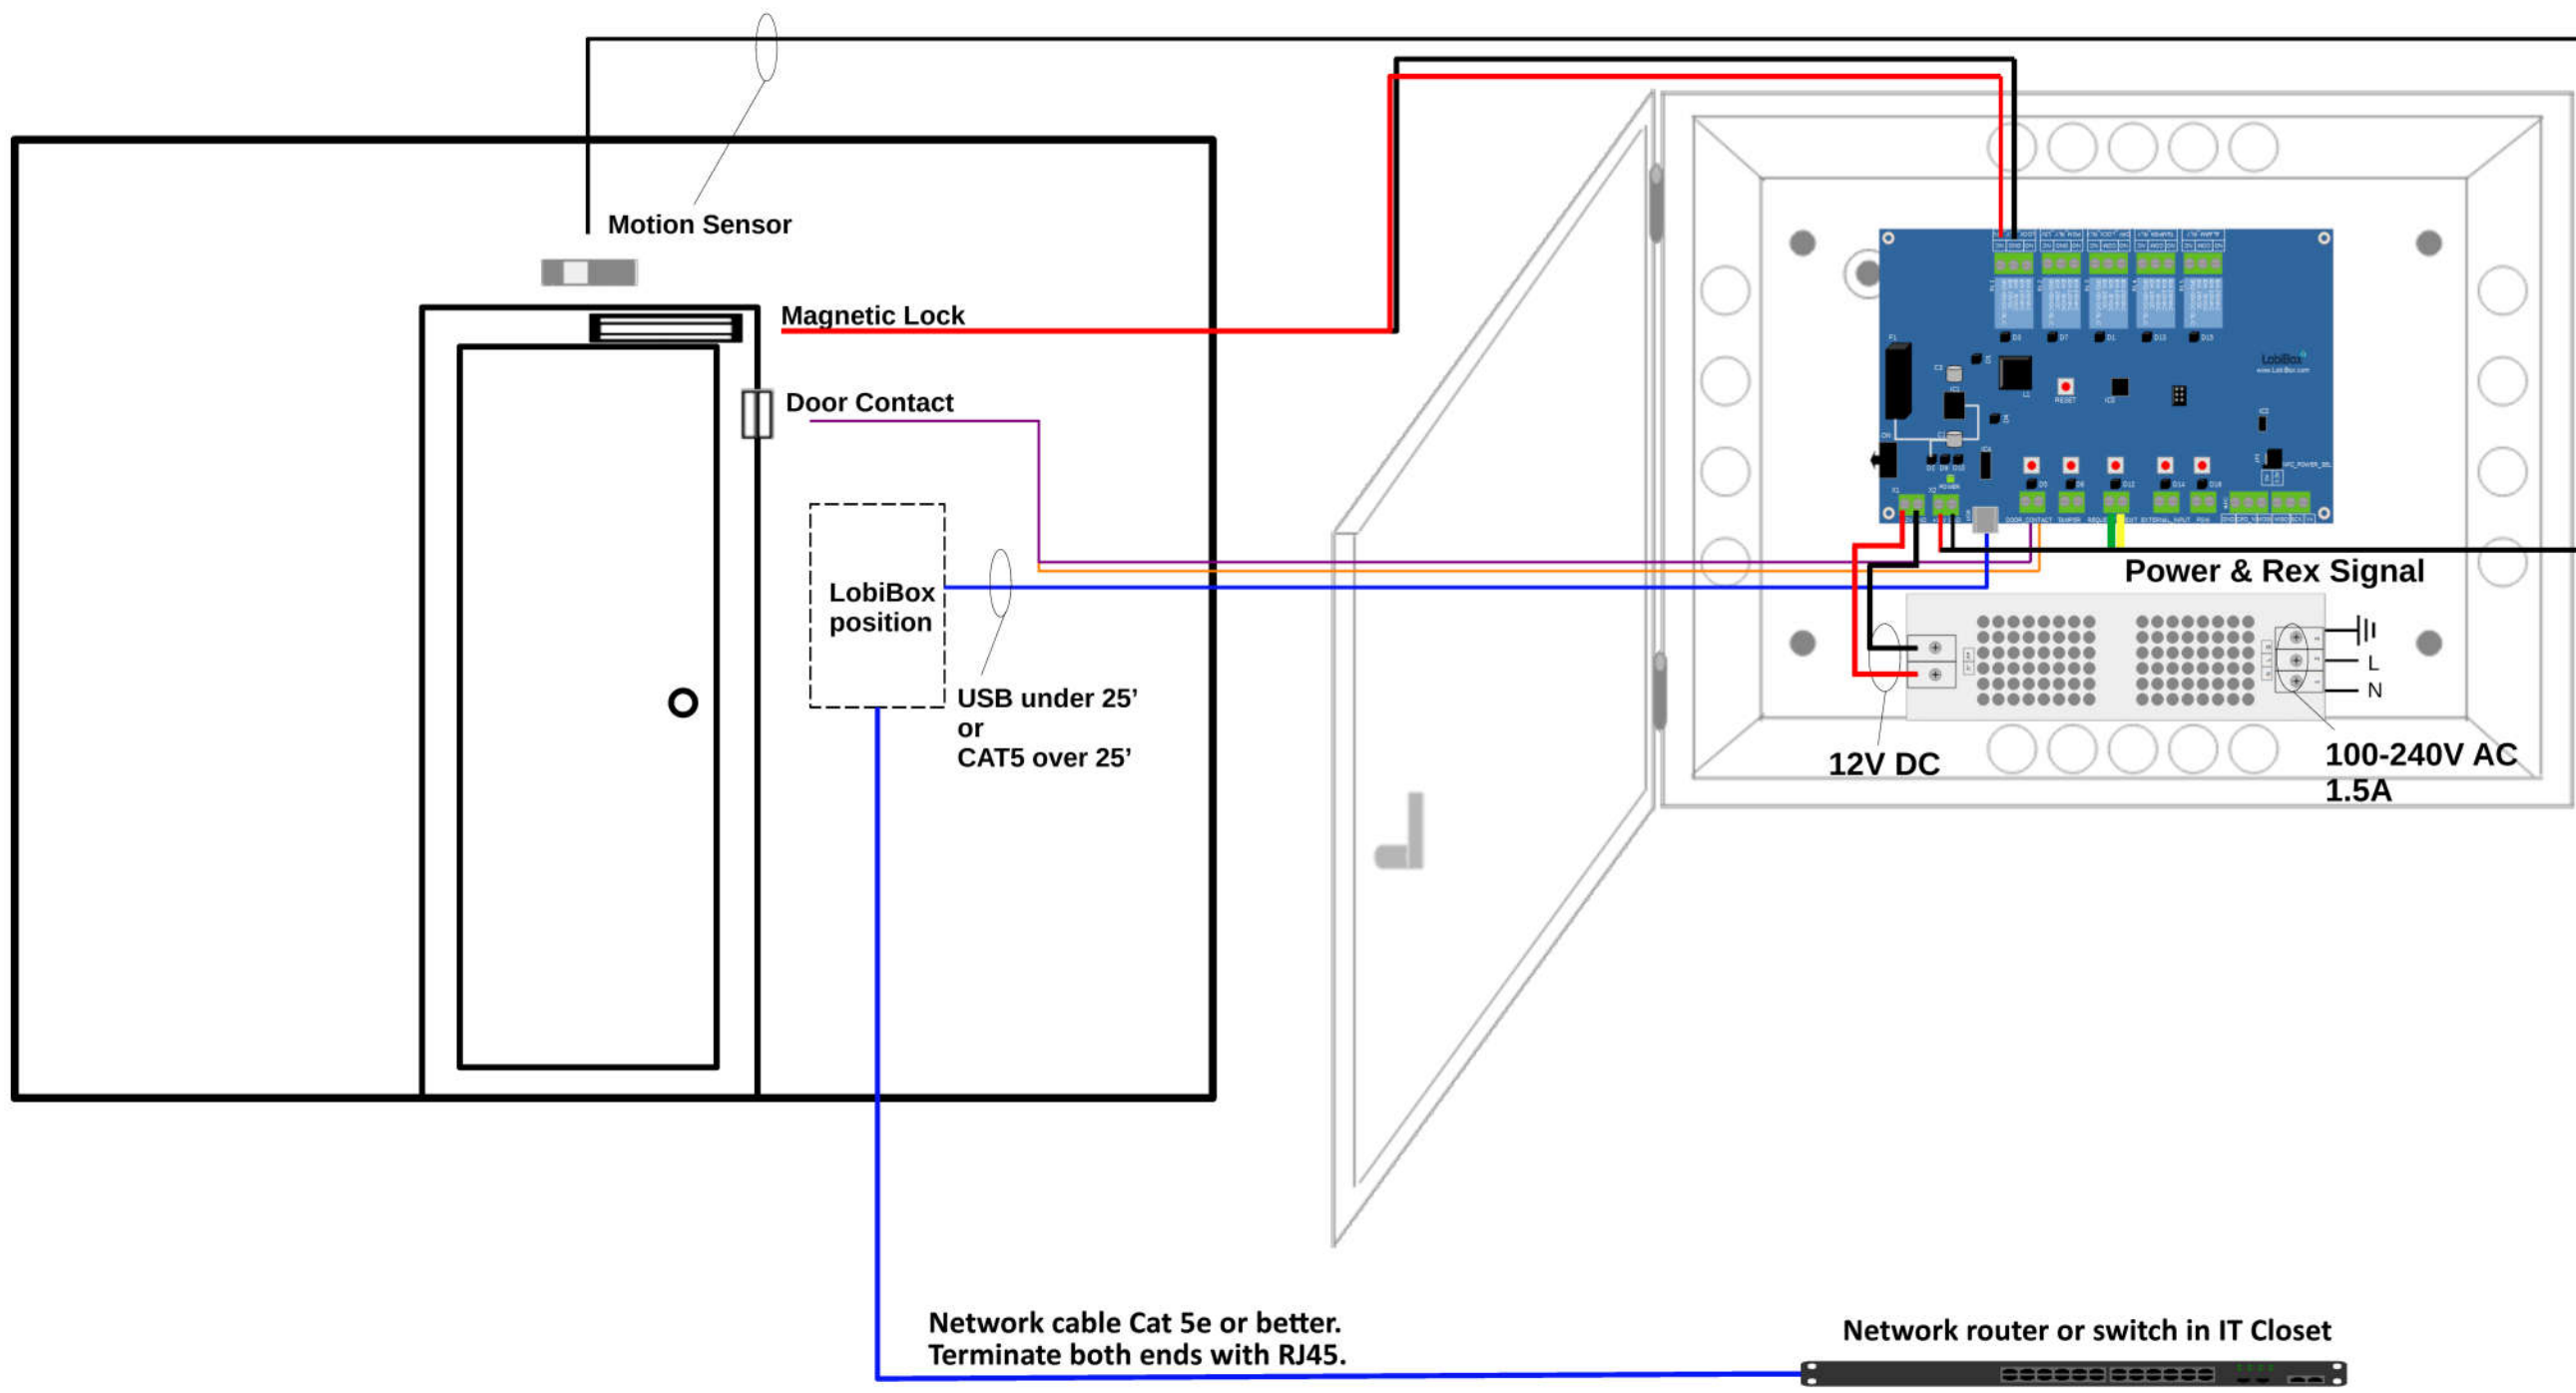

LobiBox		This drawing is for reference only. All field connections should be engineered and performed in accordance.	
SIZE	DWG Title	REV	
B	Single Door w/ Magnetic Lock & Motion Sensor - Exit View	A	
ISSUED:	5/13/2021	LobiBox – 5090 N 40 th St., Phoenix, AZ 85018	SCALE Not to scale SHEET 2 OF 2

Single Door Magnetic Lock & Motion Sensor Request to Exit