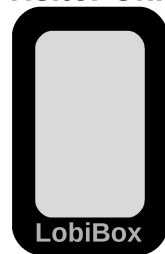

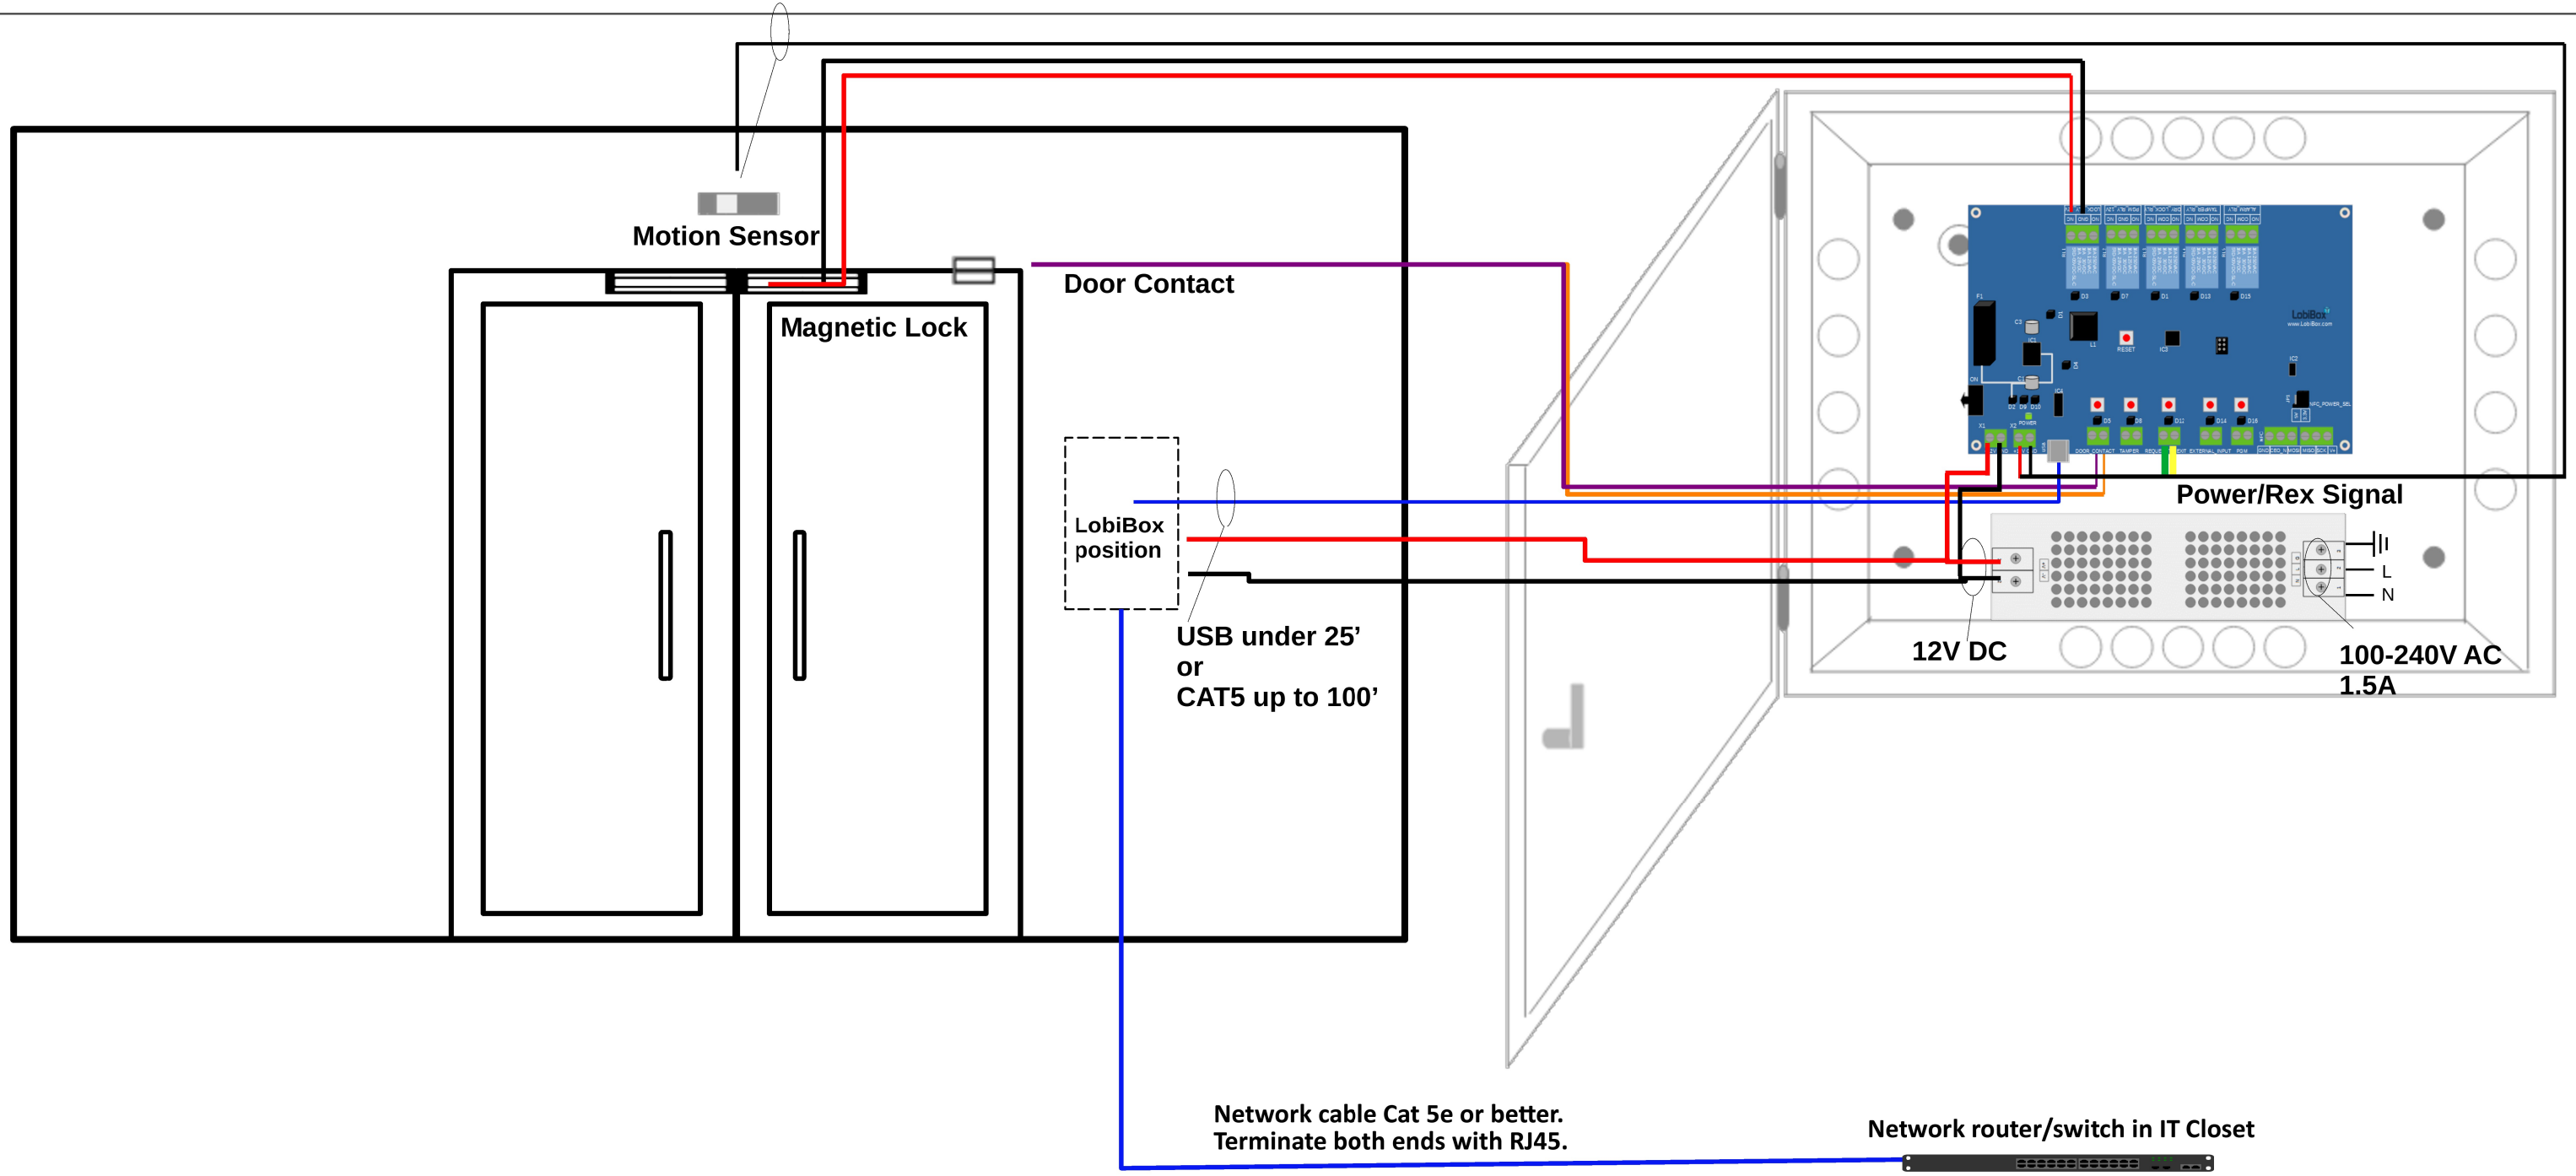


Visitor Unit

 LobiBox

Double Doors Magnetic Lock & Motion Sensor Request to Exit

		This drawing is for reference only. All field connections should be engineered and performed in accordance.		
SIZE	DWG Title		REV	
B	Double Doors – Entrance View		A	
ISSUED:	5/13/2021	LobiBox – 5090 N 40 th St., Phoenix, AZ 85018	SCALE Not to scale	SHEET 1 OF 2



		This drawing is for reference only. All field connections should be engineered and performed in accordance.	
DRAWN BY: Chris Pryor support@lobibox.com	SIZE B	DWG Title Double Doors w/ Magnetic Lock & Motion Sensor - Exit View	REV A
ISSUED: 5/13/2021	LobiBox – 5090 N 40 th St., Phoenix, AZ 85018	SCALE Not to scale	SHEET 2 OF 2

Double Doors Magnetic Lock & Motion Sensor Request to Exit