
		This drawing is for reference only. All field connections should be engineered and performed in accordance.			
DRAWN BY: Chris Pryor support@lobibox.com		SIZE B	DWG Title Single Door - Entrance View		REV A
ISSUED:	5/13/2021	LobiBox – 5090 N 40 th St., Phoenix, AZ 85018		SCALE Not to scale	SHEET 1 OF 2

Single Door Magnetic Lock & Motion Sensor Request to Exit

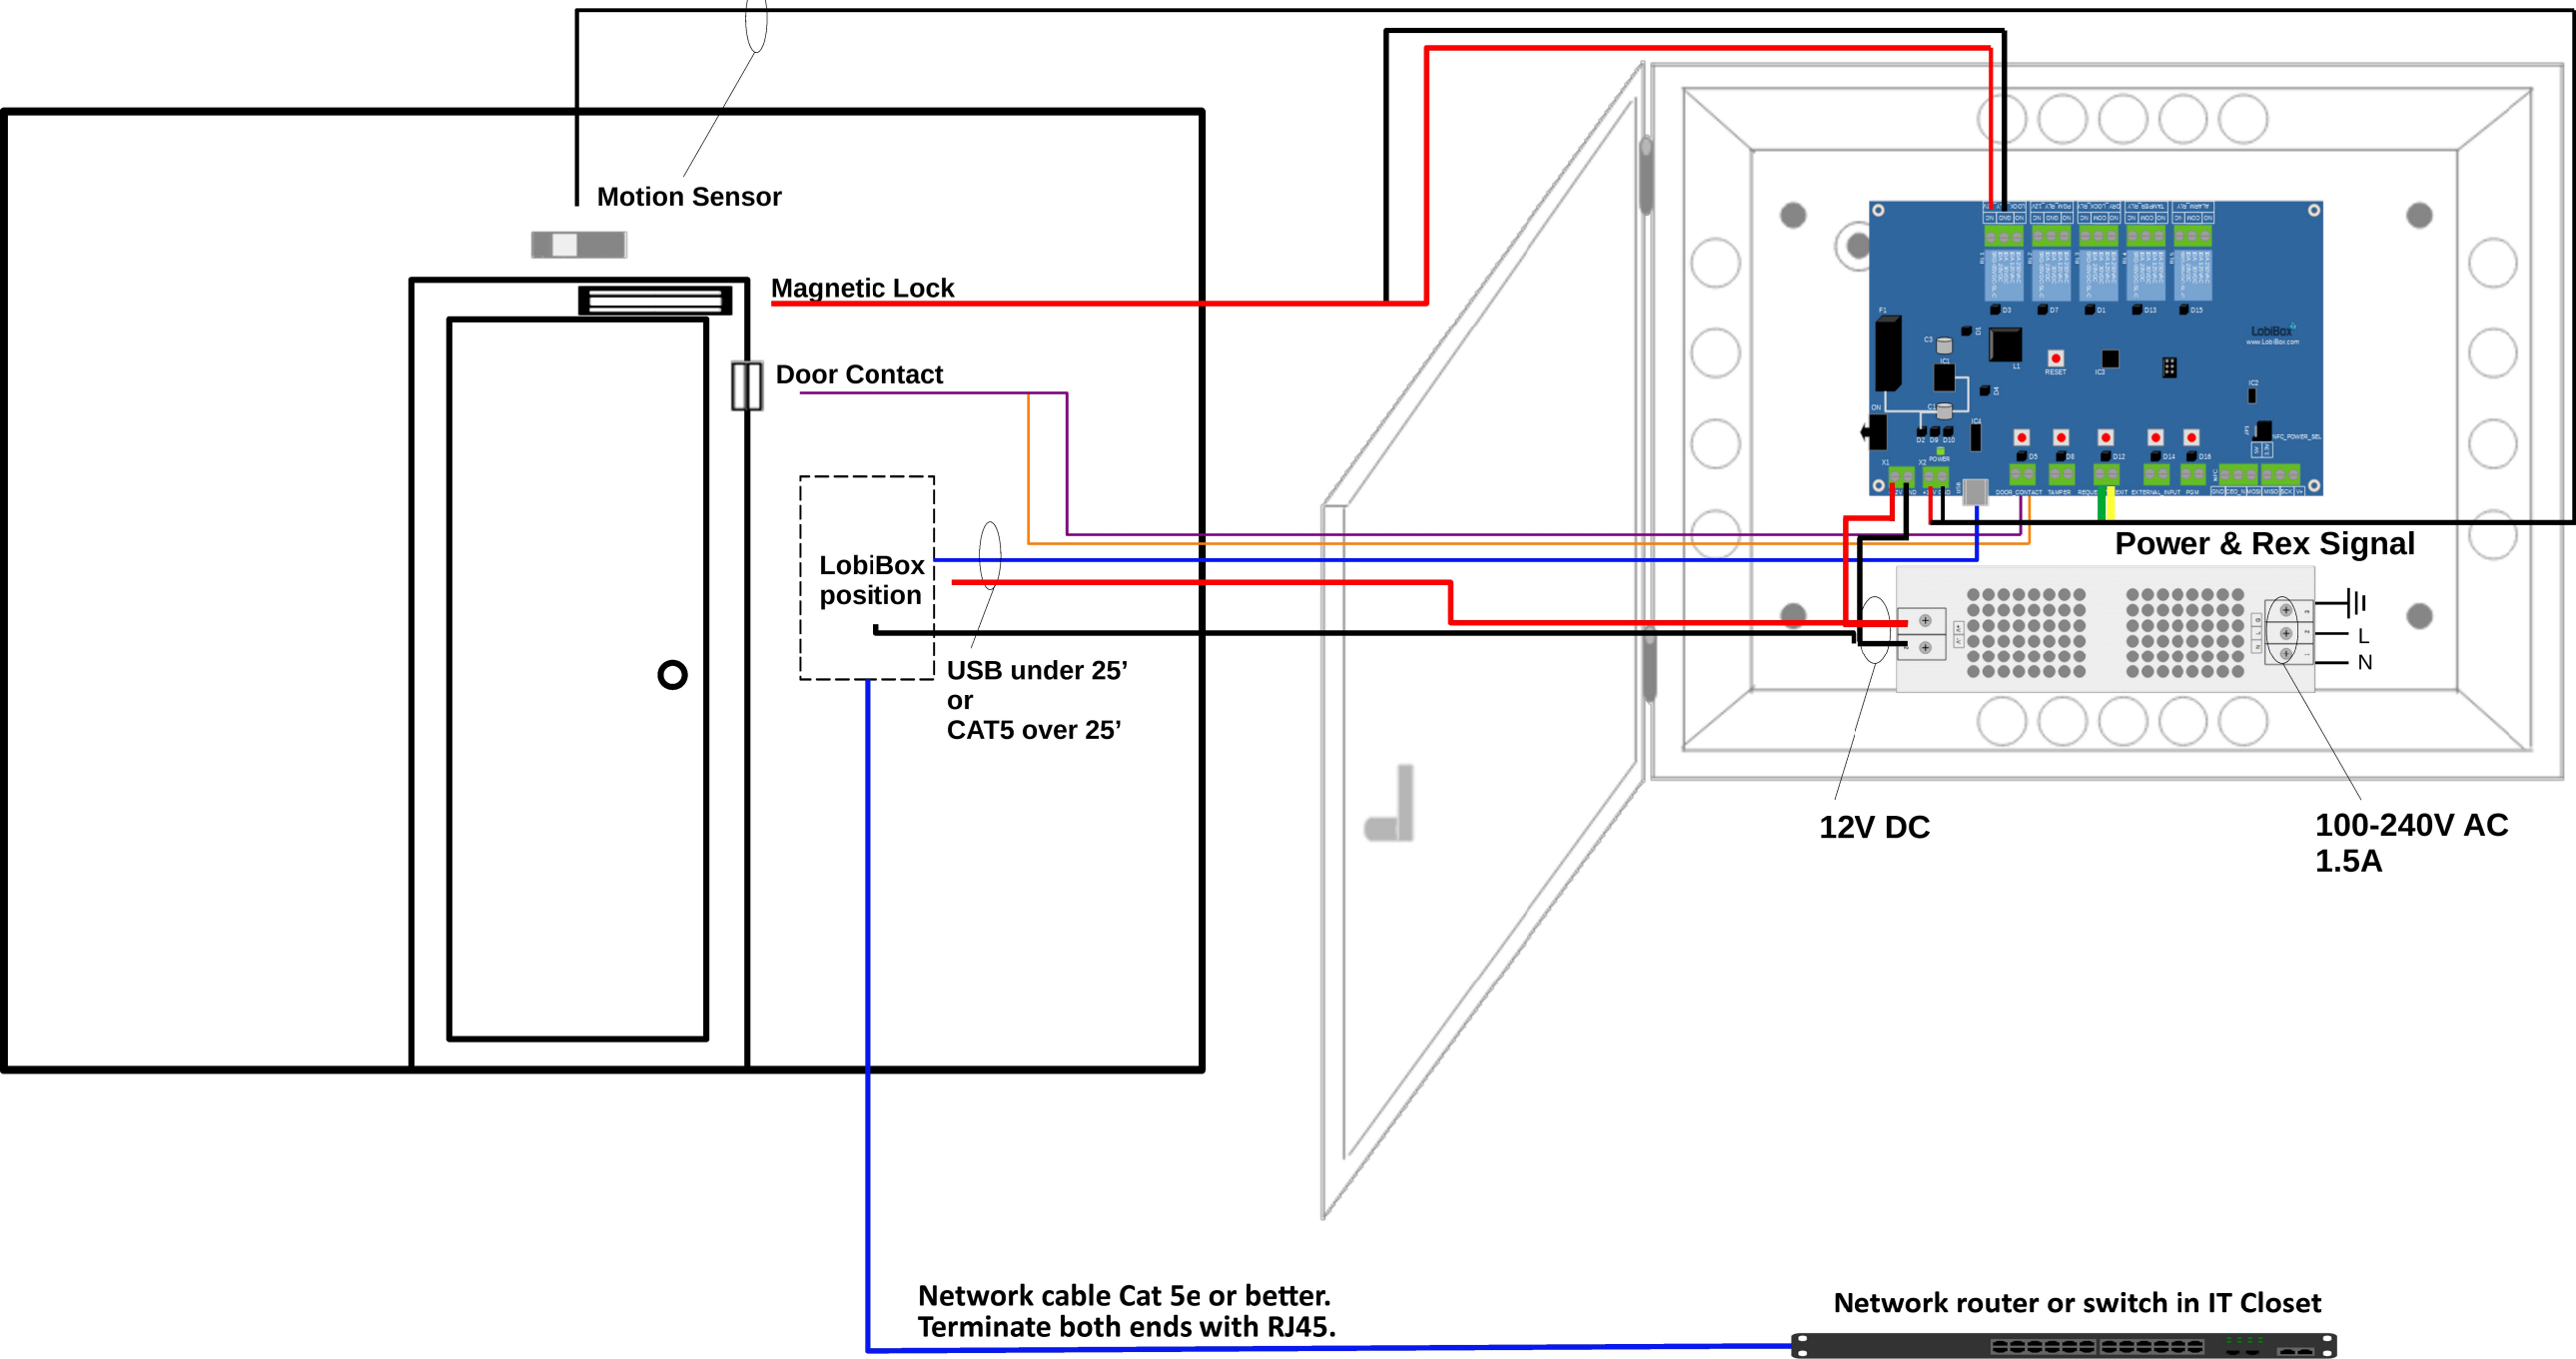

LobiBox		This drawing is for reference only. All field connections should be engineered and performed in accordance.			
DRAWN BY: Chris Pryor support@lobibox.com		SIZE	DWG Title	REV	
ISSUED: 5/13/2021		B	Single Door w/ Magnetic Lock & Motion Sensor - Exit View	A	
LobiBox – 5090 N 40 th St., Phoenix, AZ 85018		SCALE	Not to scale	SHEET	2 OF 2

Single Door Magnetic Lock & Motion Sensor Request to Exit